


FLOOR PLAN

Unit A—6,048 SF

MacRo LTD.
COMMERCIAL REAL ESTATE™

FOR LEASE 224 N. Church Street, Thurmont, Maryland 21788

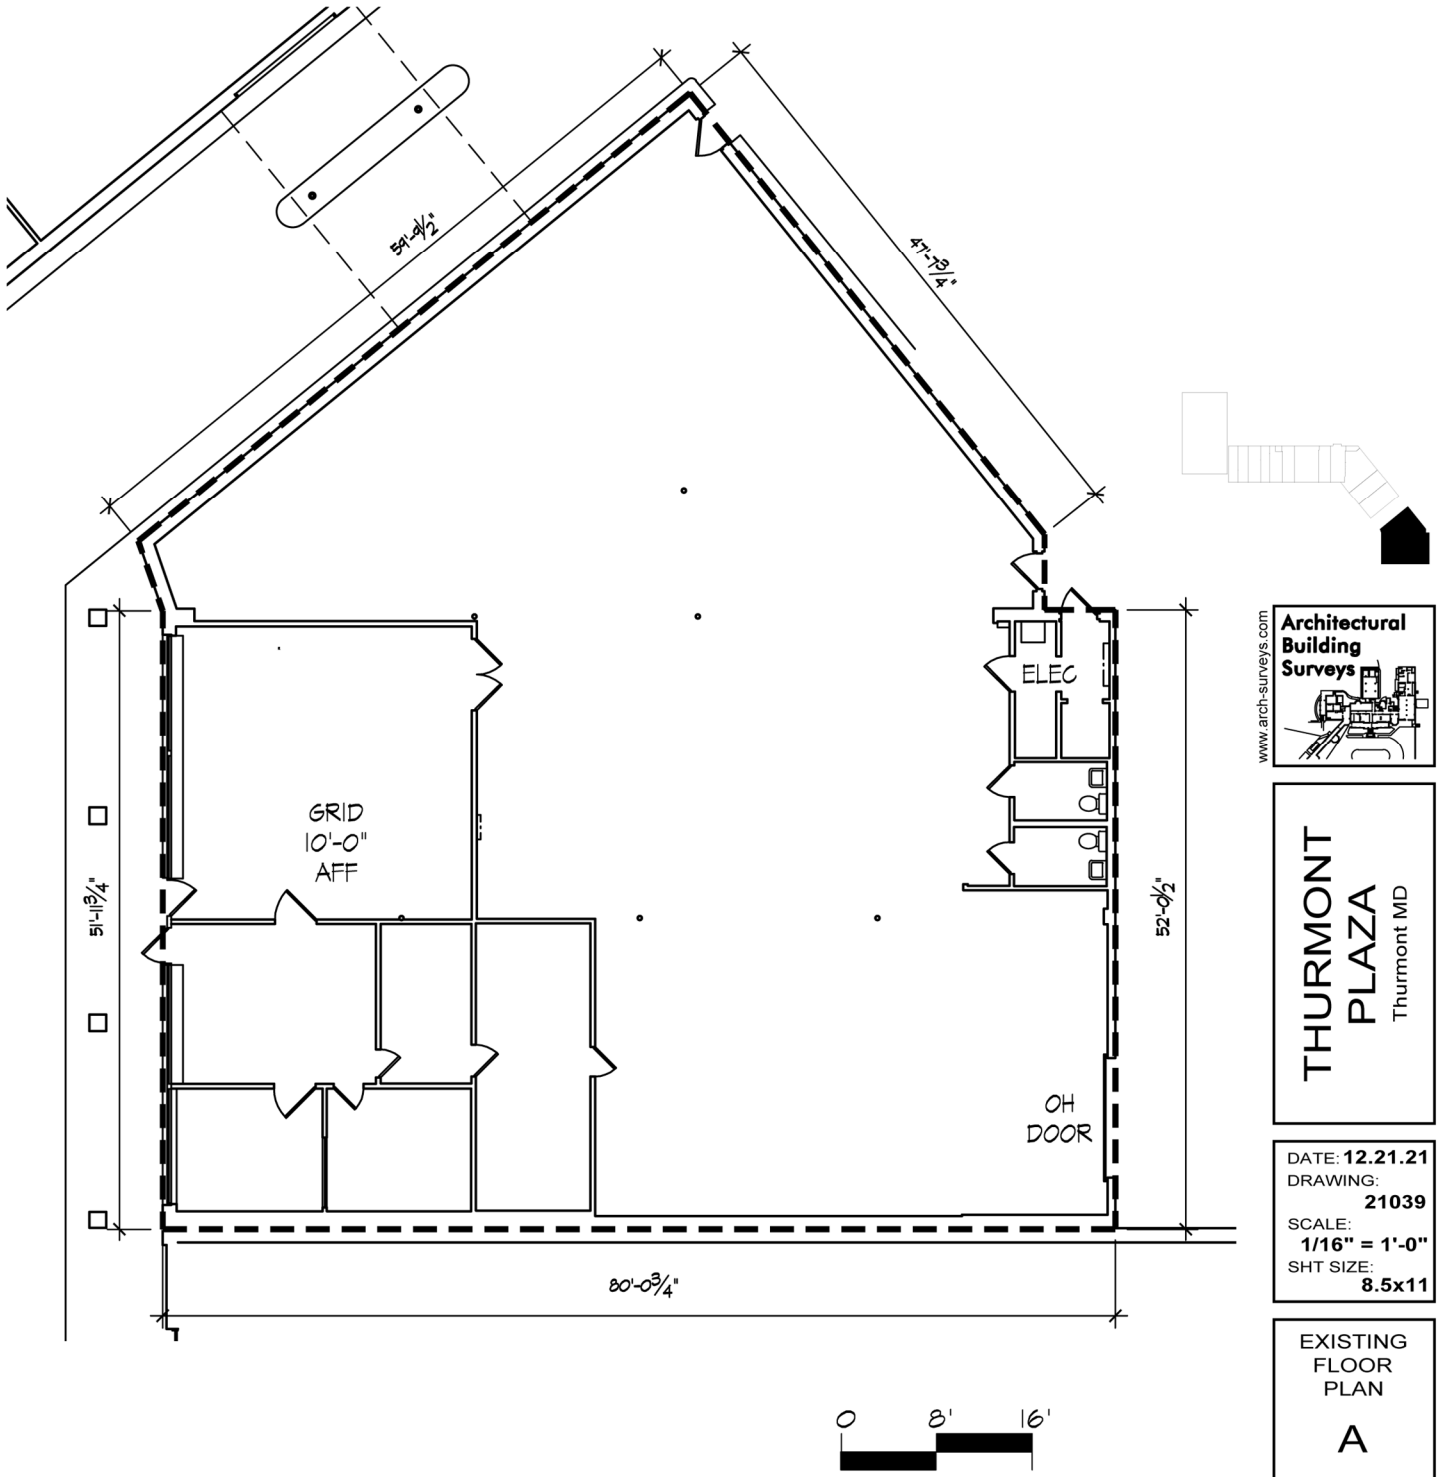

www.arch-surveys.com
**Architectural
 Building
 Surveys**

**THURMONT
 PLAZA**
 Thurmont MD

DATE: **12.21.21**
 DRAWING:
21039
 SCALE:
1/16" = 1'-0"
 SHT SIZE:
8.5x11

EXISTING
 FLOOR
 PLAN
A

Disclaimer: Information obtained from sources deemed to be reliable. However, we make no guarantee, warranty or representation. Information, prices, and other data may change without notice.