
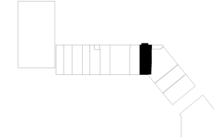


FLOORPLAN

Unit D—1,466 SF

FOR LEASE 224 N. Church Street, Thurmont, Maryland 21788


MacRo LTD.
COMMERCIAL REAL ESTATE

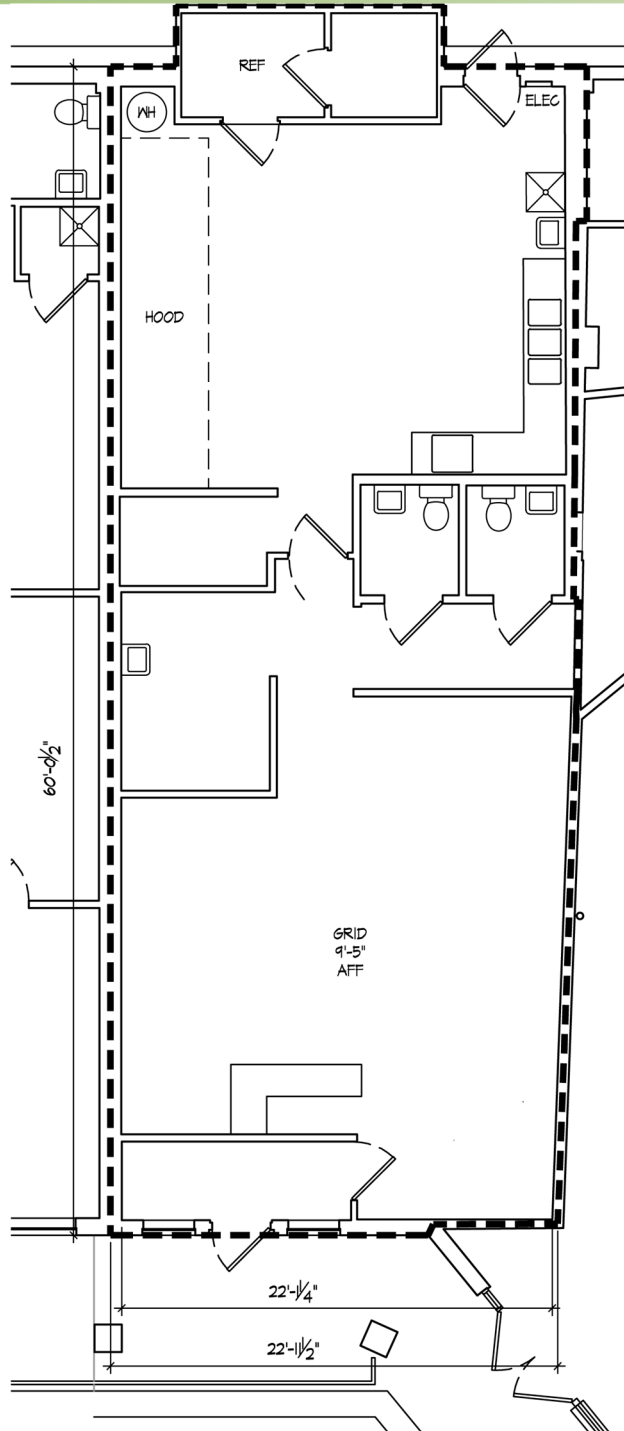

THURMONT PLAZA
Thurmont MD

DATE: 12.21.21
DRAWING: 21039
SCALE: 1/8" = 1'-0"
SHT SIZE: 8.5x11

EXISTING FLOOR PLAN
D

 

Disclaimer: Information obtained from sources deemed to be reliable. However, we make no guarantee, warranty or representation. Information, prices, and other data may change without notice.