
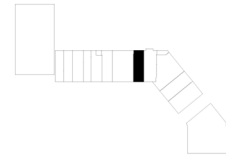


# FLOOR PLAN

## Unit E—1,204 SF

FOR LEASE 224 N. Church Street, Thurmont, Maryland 21788

**MacRo** LTD.  
COMMERCIAL REAL ESTATE TM

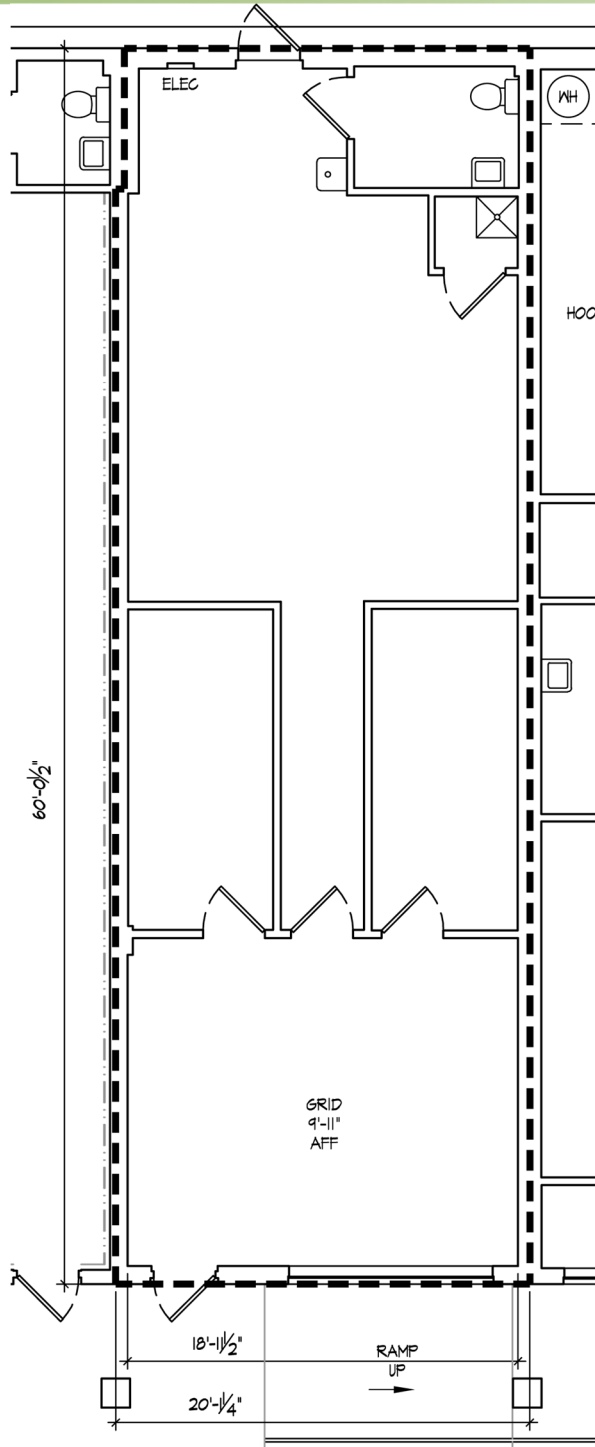

**THURMONT PLAZA**  
Thurmont MD

DATE: 12.21.21  
DRAWING: 21039  
SCALE: 1/8" = 1'-0"  
SHT SIZE: 8.5x11

EXISTING FLOOR PLAN  
**E**



*Disclaimer: Information obtained from sources deemed to be reliable. However, we make no guarantee, warranty or representation. Information, prices, and other data may change without notice.*