
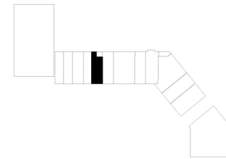


FLOOR PLAN

Unit I—1,165 SF

FOR LEASE 224 N. Church Street, Thurmont, Maryland 21788

MacRo LTD.
COMMERCIAL REAL ESTATE™

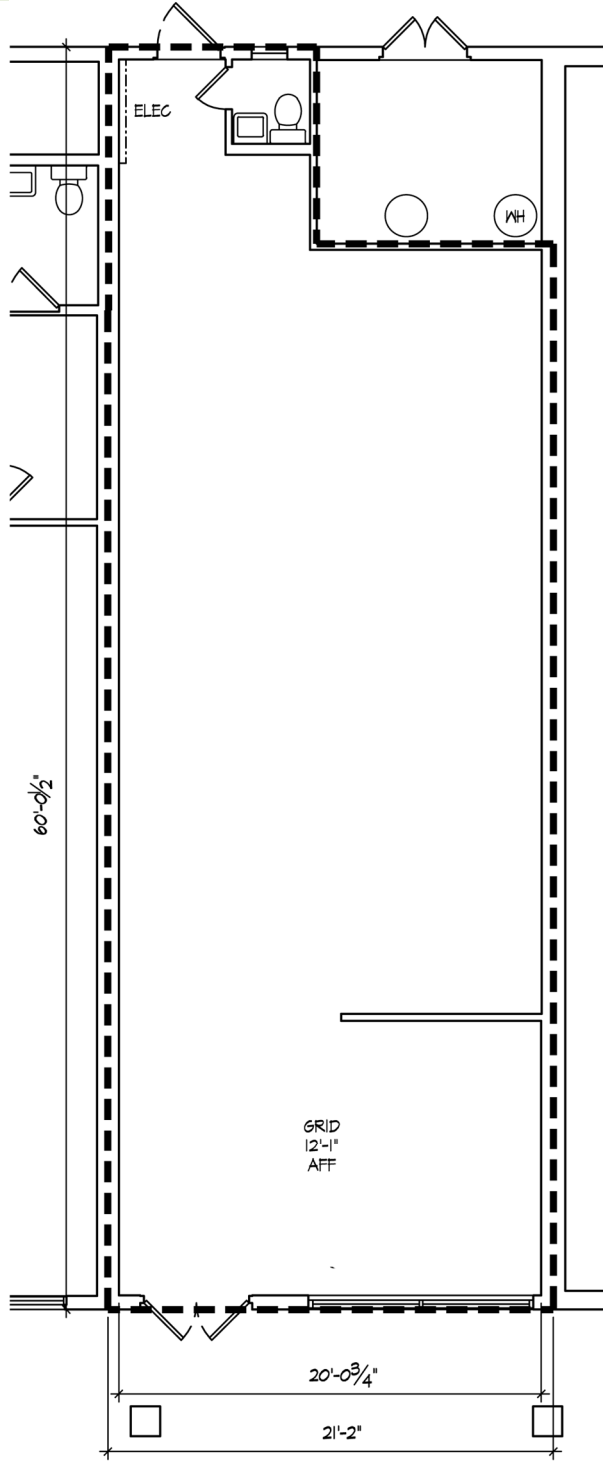

**THURMONT
PLAZA**
Thurmont MD

DATE: 12.21.21
DRAWING:
21039
SCALE:
1/8" = 1'-0"
SHT SIZE:
8.5x11

EXISTING
FLOOR
PLAN
I

Disclaimer: Information obtained from sources deemed to be reliable. However, we make no guarantee, warranty or representation. Information, prices, and other data may change without notice.